



SOUTH FAYETTE T O W N S H I P

A Community Growing Together

CALL
TO
ORDER

ROLL
CALL

APPROVAL
OF
MINUTES

PERSONS
REQUESTING
TIME

Parks & Recreation Board

MONTHLY MEETING

January 6, 2026

6:00 PM @ South Fayette Township Municipal Center

NEW LOCATION: South Fayette Township Municipal Center (near The Watson Institute). Please note that until GPS systems pick up the new address of 100 Township Drive, you might have to use "323 Hickory Grade Road, South Fayette, PA 15017" for GPS directions.

& CORRESPONDENCE

5. DIRECTOR'S REPORT

6. OLD/UNFINISHED BUSINESS

6.I. Community Center Update

7. NEW BUSINESS

7.I. Multipurpose Fields Rendering - Jan 2026



Documents:

[JAN 2026 - FAIRVIEW PARK MULTI FIELDS LINES.PDF](#)

8. OPEN DISCUSSION

9. ADJOURNMENT

www.SouthFayettePa.com

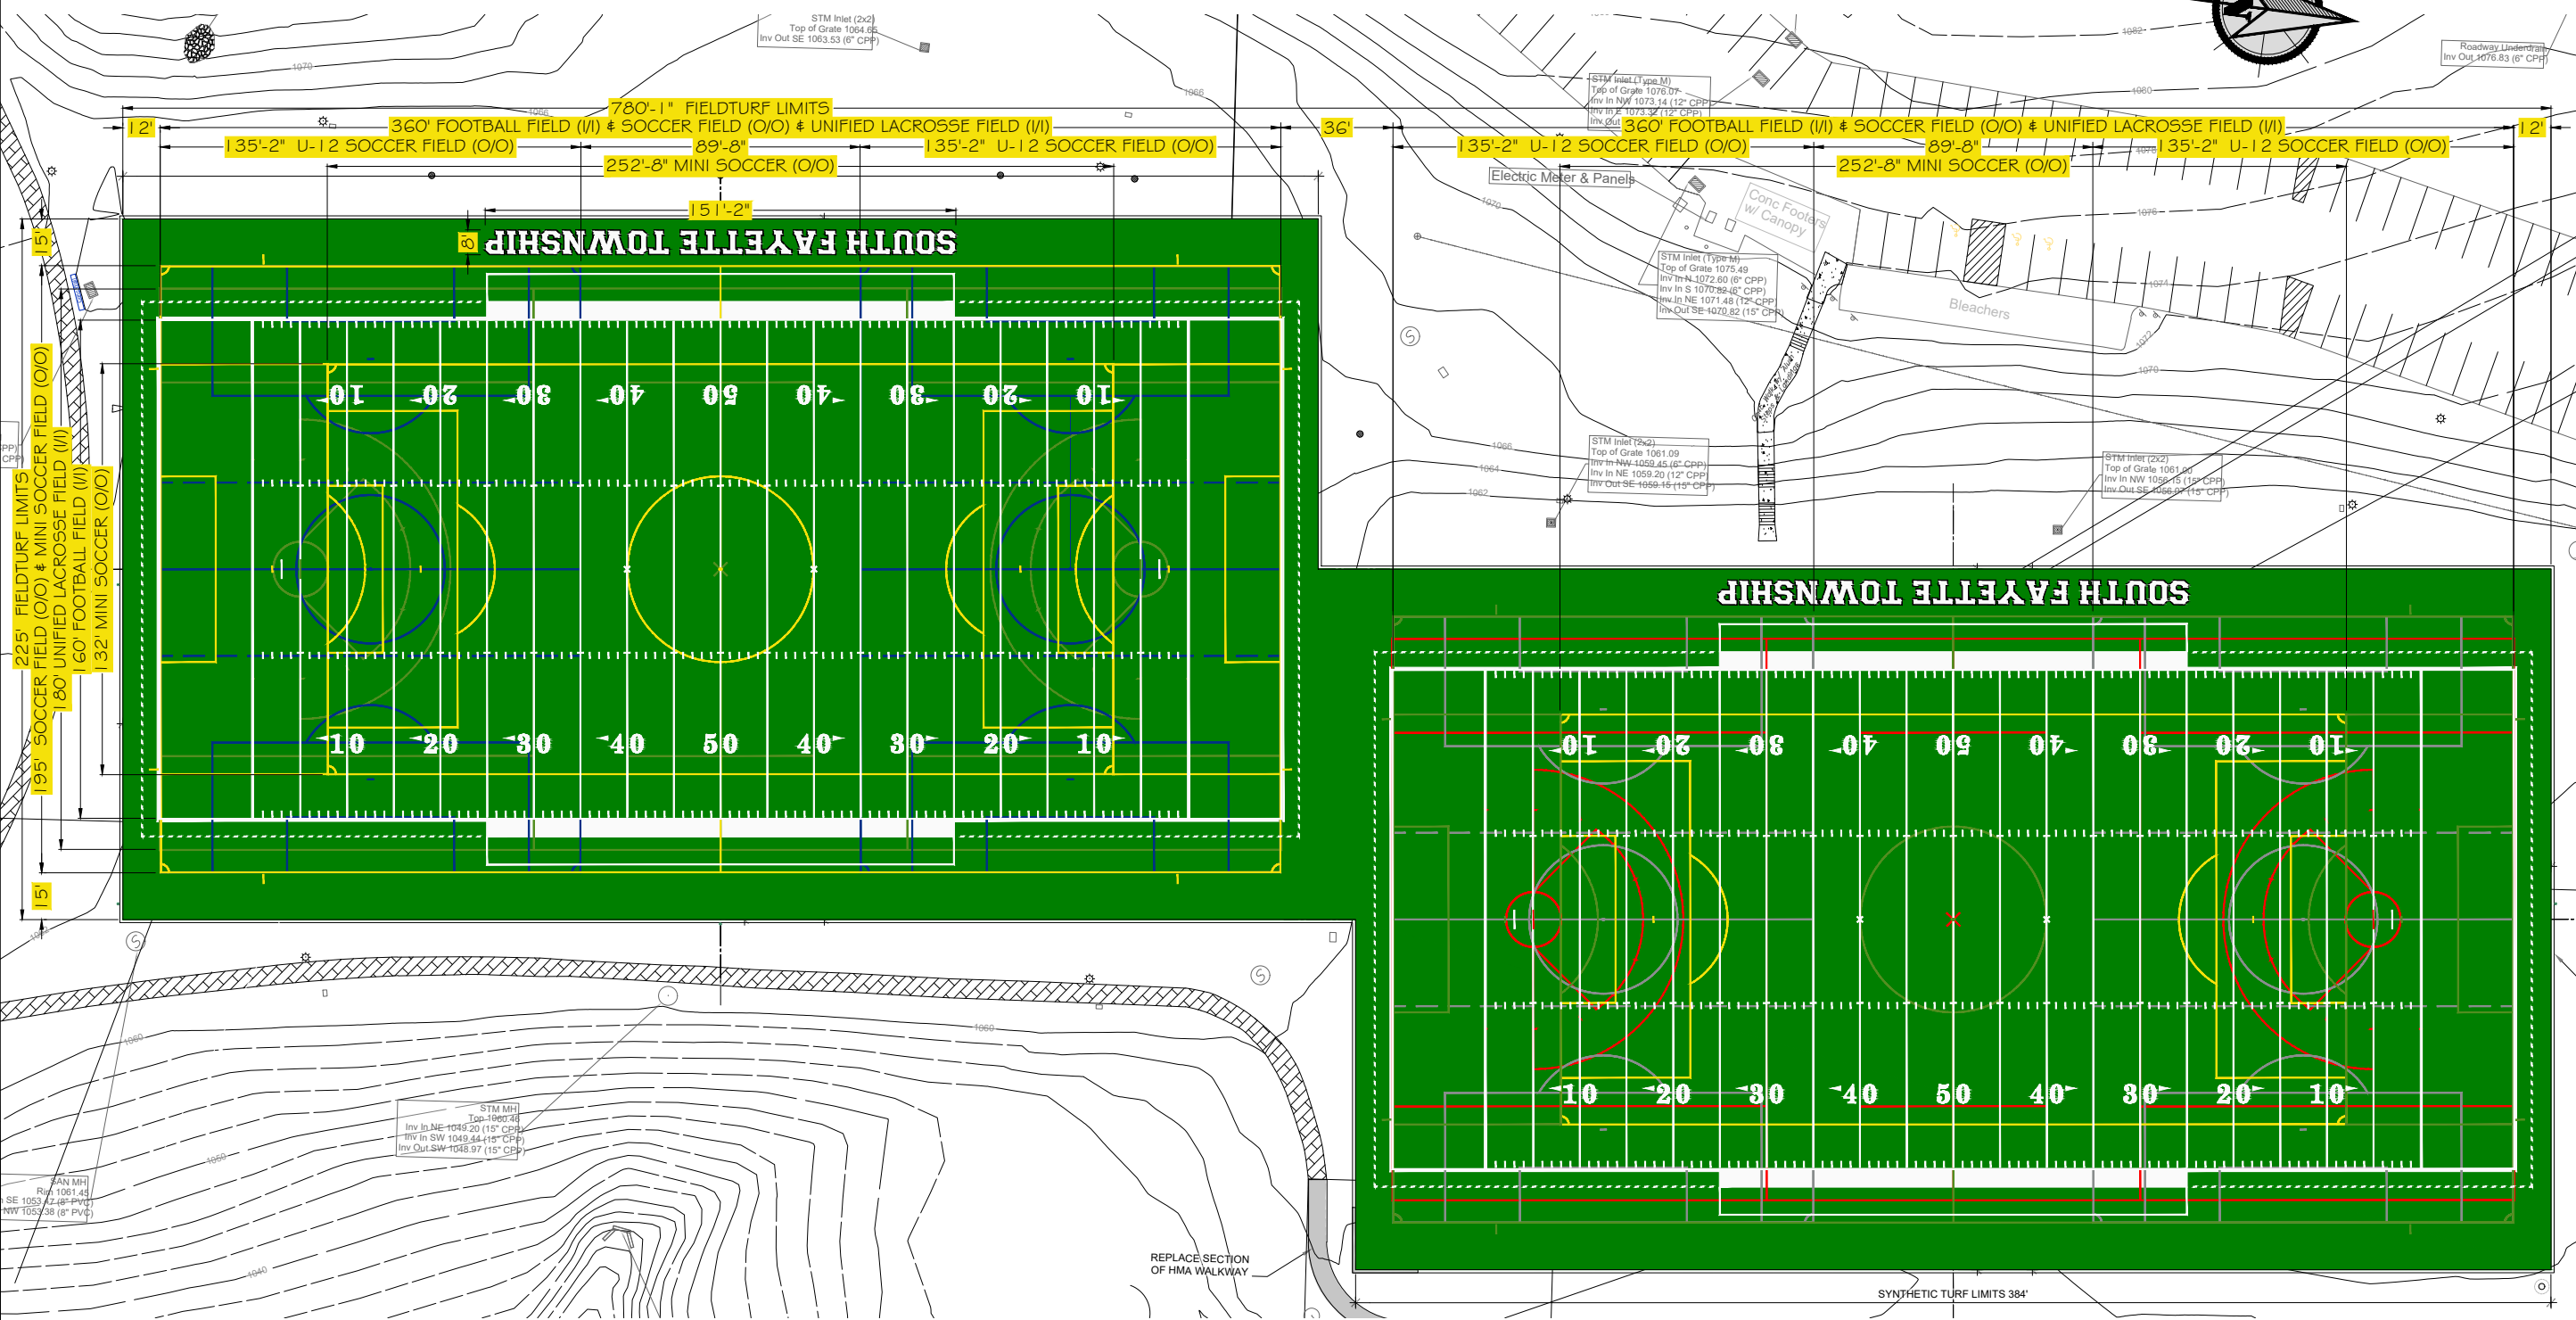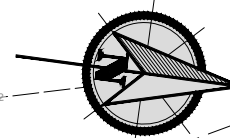

APPROVED BY: _____

SIGNATURE: _____

PRINTED NAME: _____

TITLE: _____

DATE: _____

- SPORT COLORS:**
- FOOTBALL
COMPLETE COLOR NAME: WHITE
PANTONE COLOR NUMBER: WHITE
 - SOCCER
COMPLETE COLOR NAME: CANARY YELLOW / SUMMER GREEN
PANTONE COLOR NUMBER: 136C / FT LIGHT GRN
 - MINI SOCCER
COMPLETE COLOR NAME: CANARY YELLOW
PANTONE COLOR NUMBER: 136C
 - MINI SOCCER
COMPLETE COLOR NAME: REFLEX BLUE / SILVER
PANTONE COLOR NUMBER: RFXC / 423C
 - UNIFIED LACROSSE
COMPLETE COLOR NAME: SUMMER GREEN / RED
PANTONE COLOR NUMBER: FT LIGHT GRN / 185C

- LOGO COLORS:**
- COMPLETE COLOR NAME: WHITE
PANTONE COLOR NUMBER: WHITE
 - COMPLETE COLOR NAME: BLACK
PANTONE COLOR NUMBER: BLACK

- LEGEND:**
- FIELD GREEN FIELDTURF
174,176 sq. ft.

- FIELD LAYOUT NOTES (sports are in order of dominance):**
1. FOOTBALL MARKINGS ARE 4" WHITE NFHS STANDARDS.
 2. SOCCER MARKINGS ARE 4" CANARY YELLOW / SUMMER GREEN NFHS STANDARDS.
 3. MINI SOCCER MARKINGS ARE 4" CANARY YELLOW NON STANDARD.
 4. MINI SOCCER MARKINGS ARE 4" REFLEX BLUE / SILVER NON-STANDARD.
 5. UNIFIED LACROSSE MARKINGS ARE 4" RED / SUMMER GREEN NFHS STANDARDS.


FIELD DOMINANCY IS ONLY WITHIN THE FOOTBALL FIELD OF PLAY.

ALL DIMENSIONS TO BE VERIFIED BEFORE ANY CONSTRUCTION BEGINS.

NFHS STANDARDS

CONCEPTUAL DRAWINGS ONLY: DRAWINGS ARE INTENDED ONLY TO BE A GRAPHIC RENDERING FOR PURPOSES OF PRELIMINARY PRESENTATION; ALL DISTANCES AND MEASUREMENTS ARE APPROXIMATE IN NATURE AND SUBJECT TO FIELD VERIFICATION.

DRAWN BY:	A. T.
CHECKED BY:	J. B.
SCALE:	1"=55'
TOTAL FIELD AREA:	174,176 sq. ft.
PERIMETER:	2236 ft.

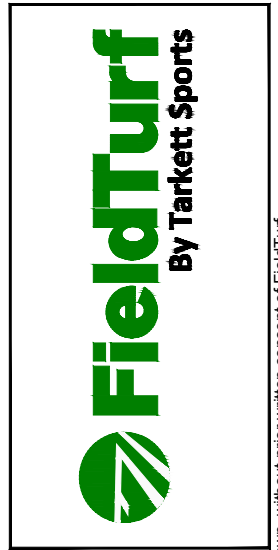

<p>FAIRVIEW PARK MULTI FIELD 1 BRIDGEVILLE, PA</p>	ISSUE: PRESENTATION	FIELD LAYOUT
	DATE: JULY 30, 2025	

Scale is only accurate when this drawing is printed on 11" X 17" paper. All Rights Reserved. Confidential Information: No portion of these drawings may be disclosed, used, reproduced, modified or shown, without prior written consent of FieldTurf.