


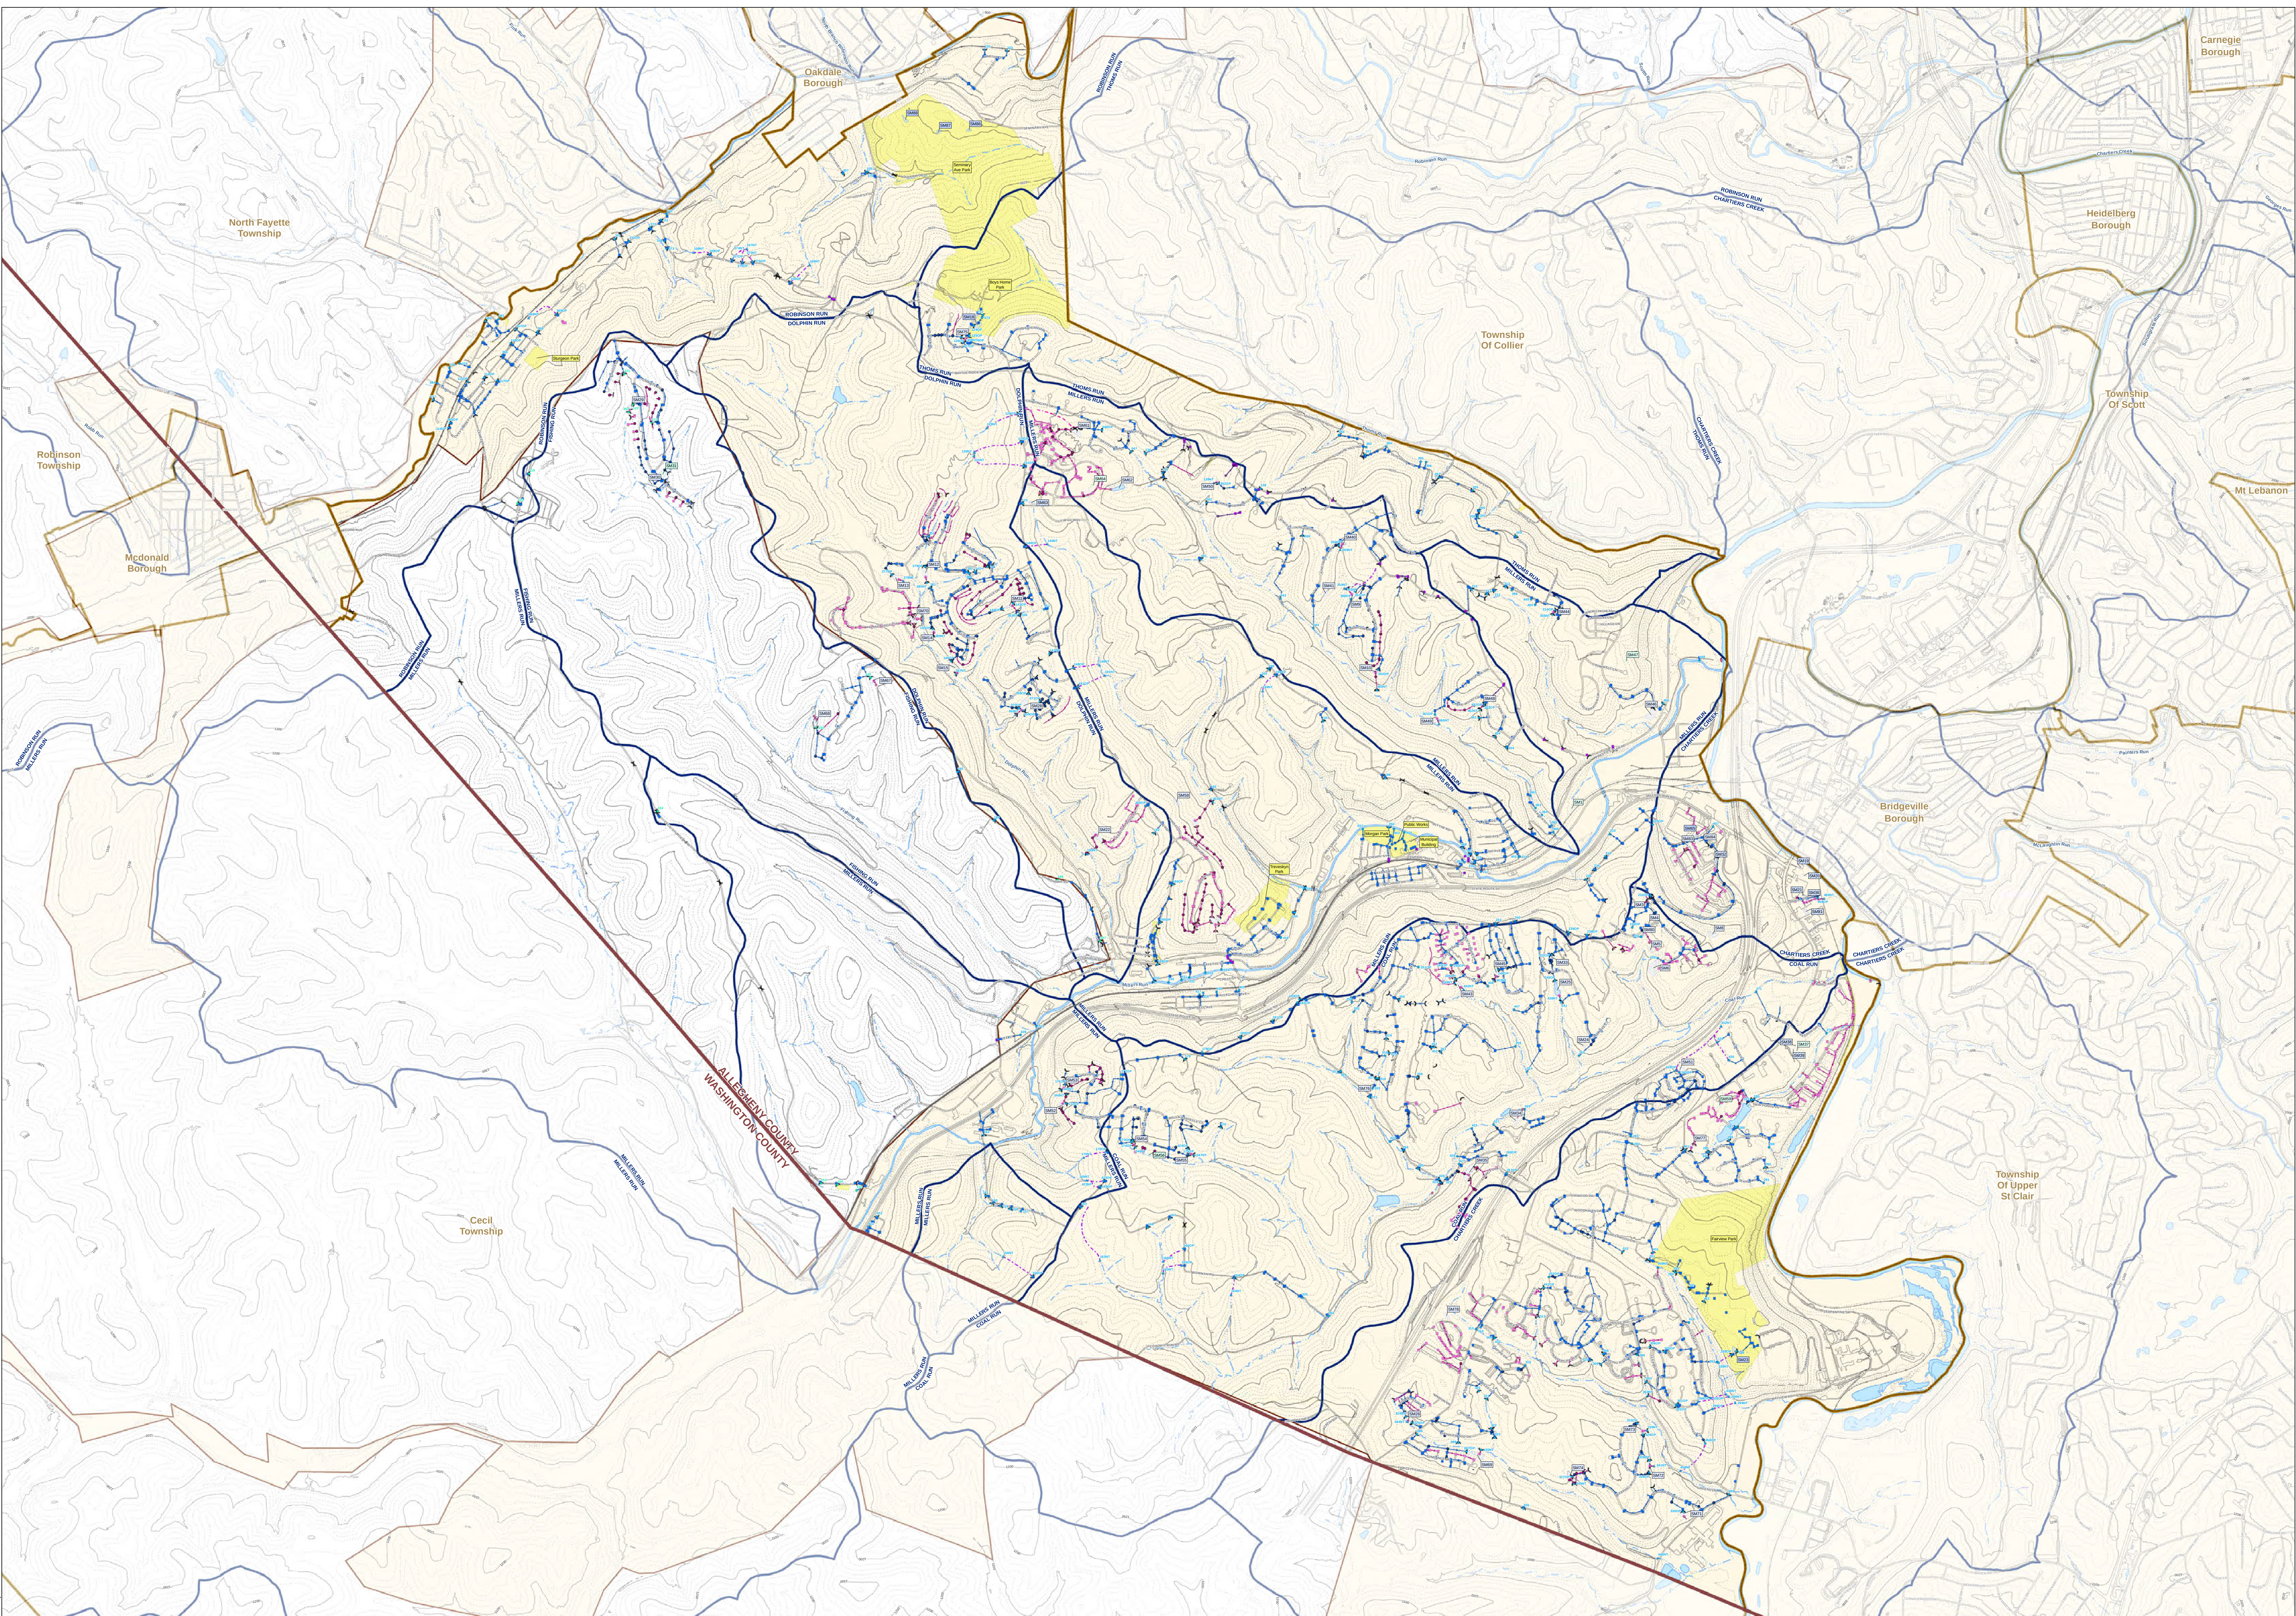



**Lennon, Smith, Souleret
Engineering, Inc.**
846 4th Avenue
Coraopolis, Pennsylvania 15108
Phone: 412-264-4400
Fax: 412-264-1200
email: info@lsse.com

Non-Test Outfall: Inaccessible, located on private property or infrastructure owned by others. Outfall screening conducted at upstream observation permits.

Storm Outfalls

- Municipal
- Municipal Observation Point (OP)
- Municipal Non-Test (NT)
- Municipal Unregulated
- State
- Private

Storm Inlets

- Municipal
- State
- Private
- Municipal Outlet Structure
- Private Outlet Structure

Storm Manholes

- Municipal
- State
- Private

Storm Sewers

- Municipal
- State
- Private

Structure Walls

- Straight
- ~ Winged

PCSM BMP's

- Municipal Detention Pond
- Private Detention Pond
- Private Rain Garden
- Private Detention Tank
- Private Other

Contours


- Index (100')
- Intermediate (20')

Legend

- Municipal Boundary
- Municipal Sites
- Watersheds
- Urban Area

Information provided is subject to updates/revisions as the mapping process is completed. Storm System designation, connectivity and locations approximate only, based on best available data.

Base map data was provided by PASDA. LSSE provides no guarantee, expressed or implied, regarding the timeliness, accuracy, or use of these data nor does the act of distribution constitute or imply any such warranty.

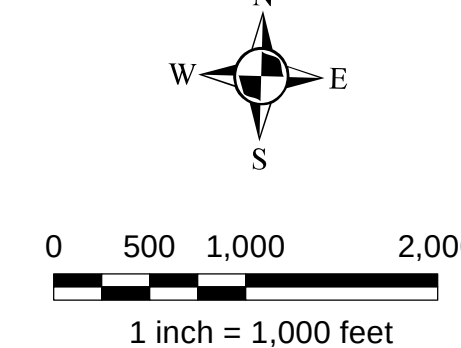

0 500 1,000 2,000
1 inch = 1,000 feet

MS4 Map
Township of South Fayette
515 Millers Run Road
Morgan, PA 15064

Path: N:\P\03\030315\030315_000004_Maps\South Fayette MS4.mxd